


**LOWER GROUND FLOOR PLAN**  
 SCALE : 1"=8'-0"



# Airport / Srinagar Highway View

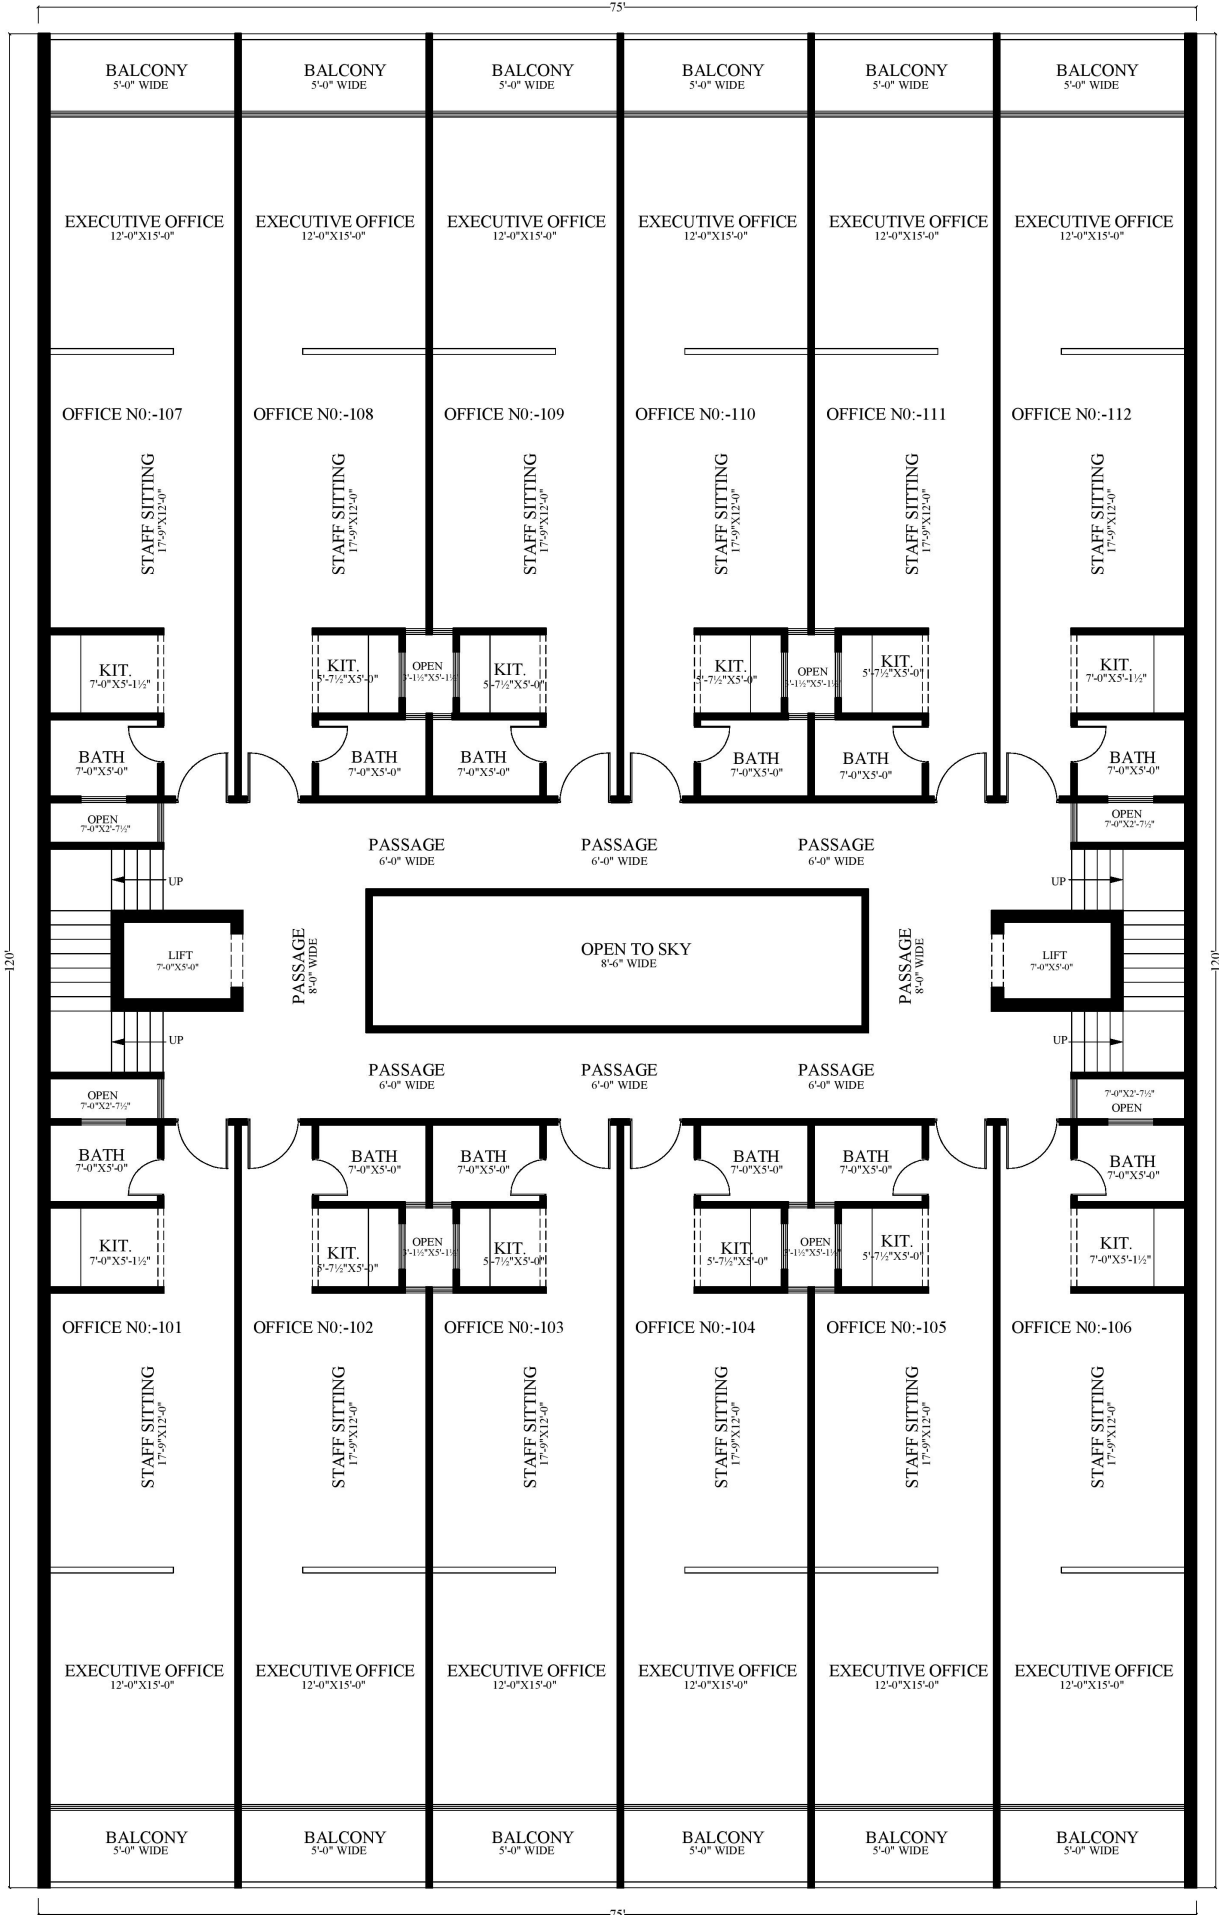


## FIRST FLOOR PLAN

SCALE : 1"=8'-0"

## Motorway View

# Airport / Srinagar Highway View

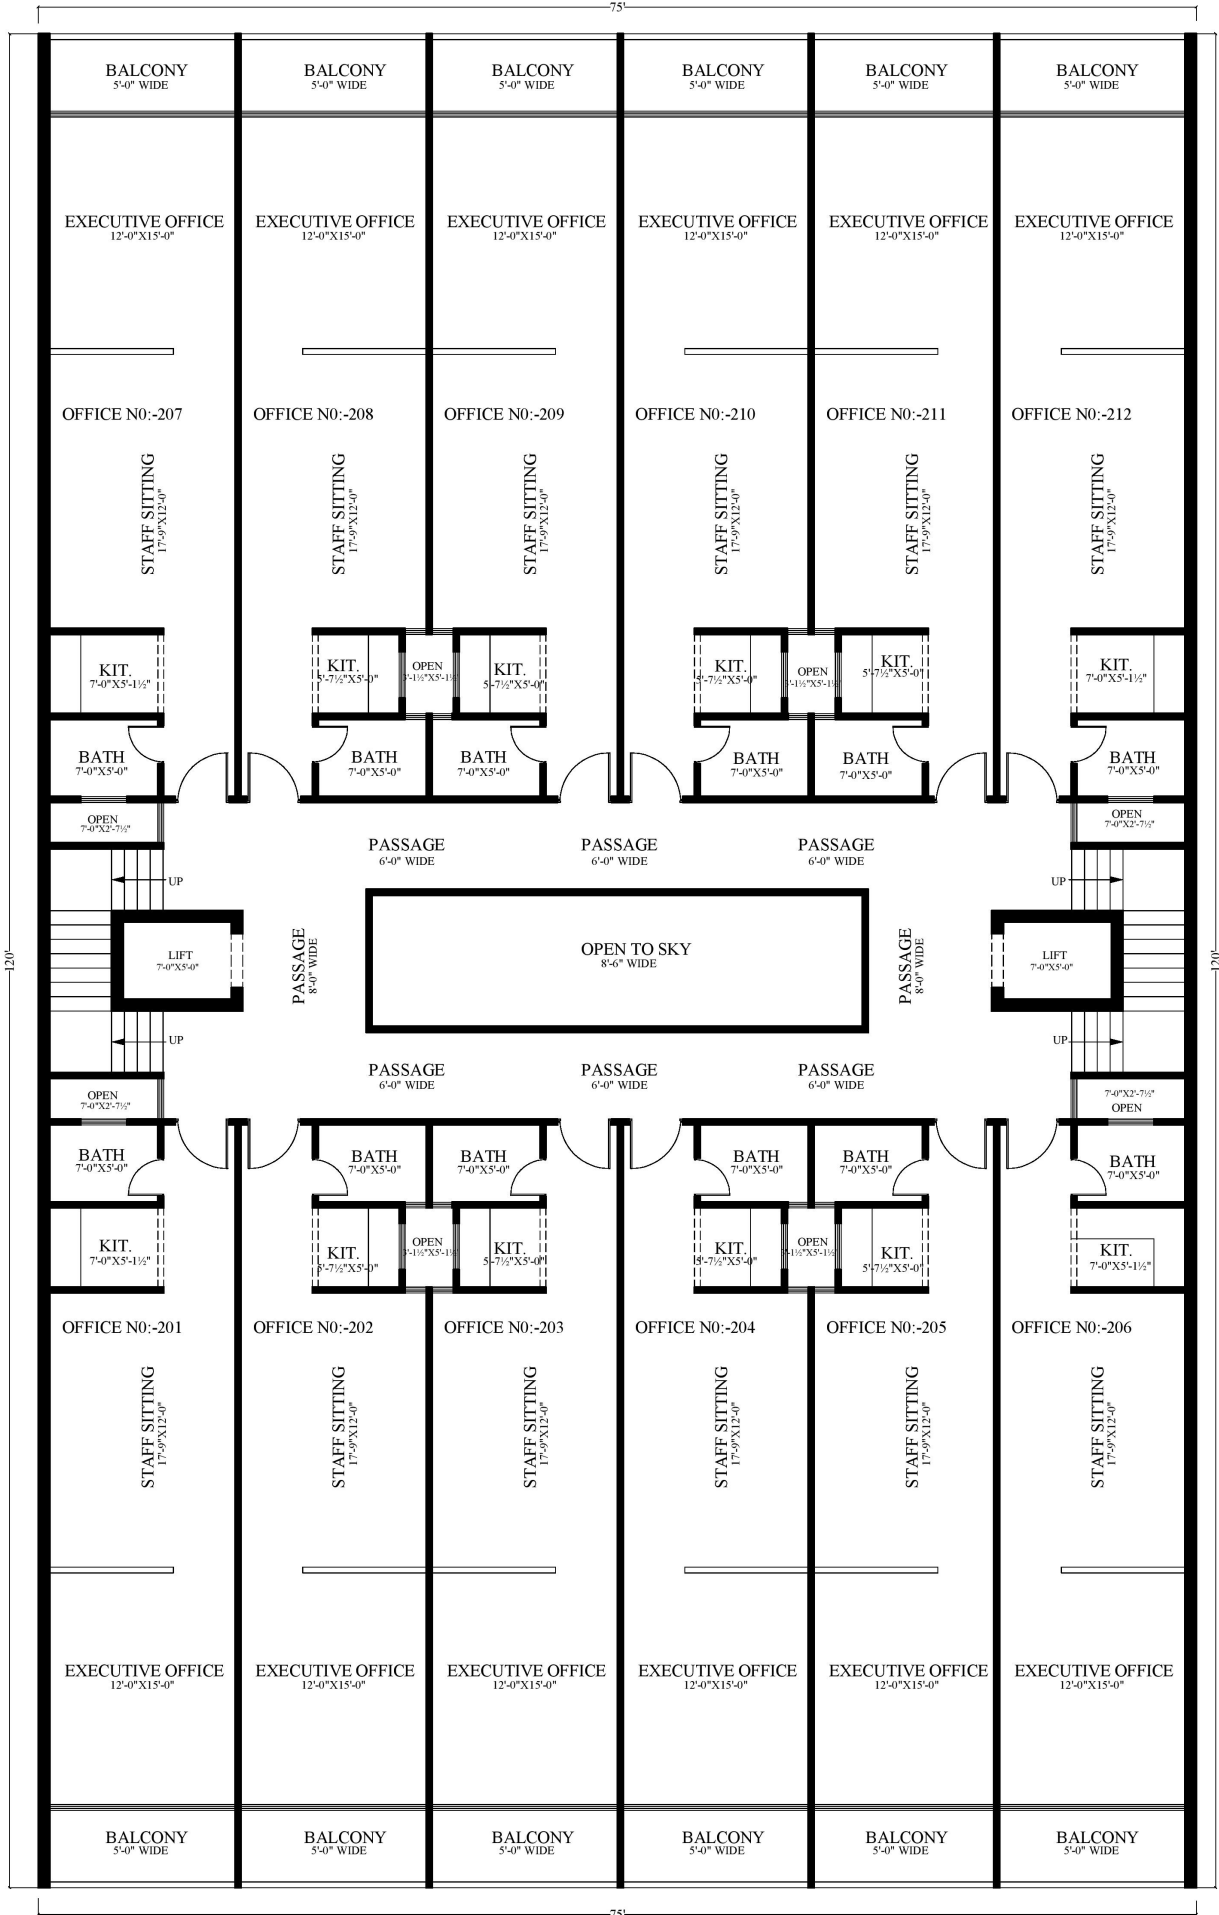


## SECOND FLOOR PLAN

SCALE : 1"=8'-0"

## Motorway View

# Airport / Srinagar Highway View

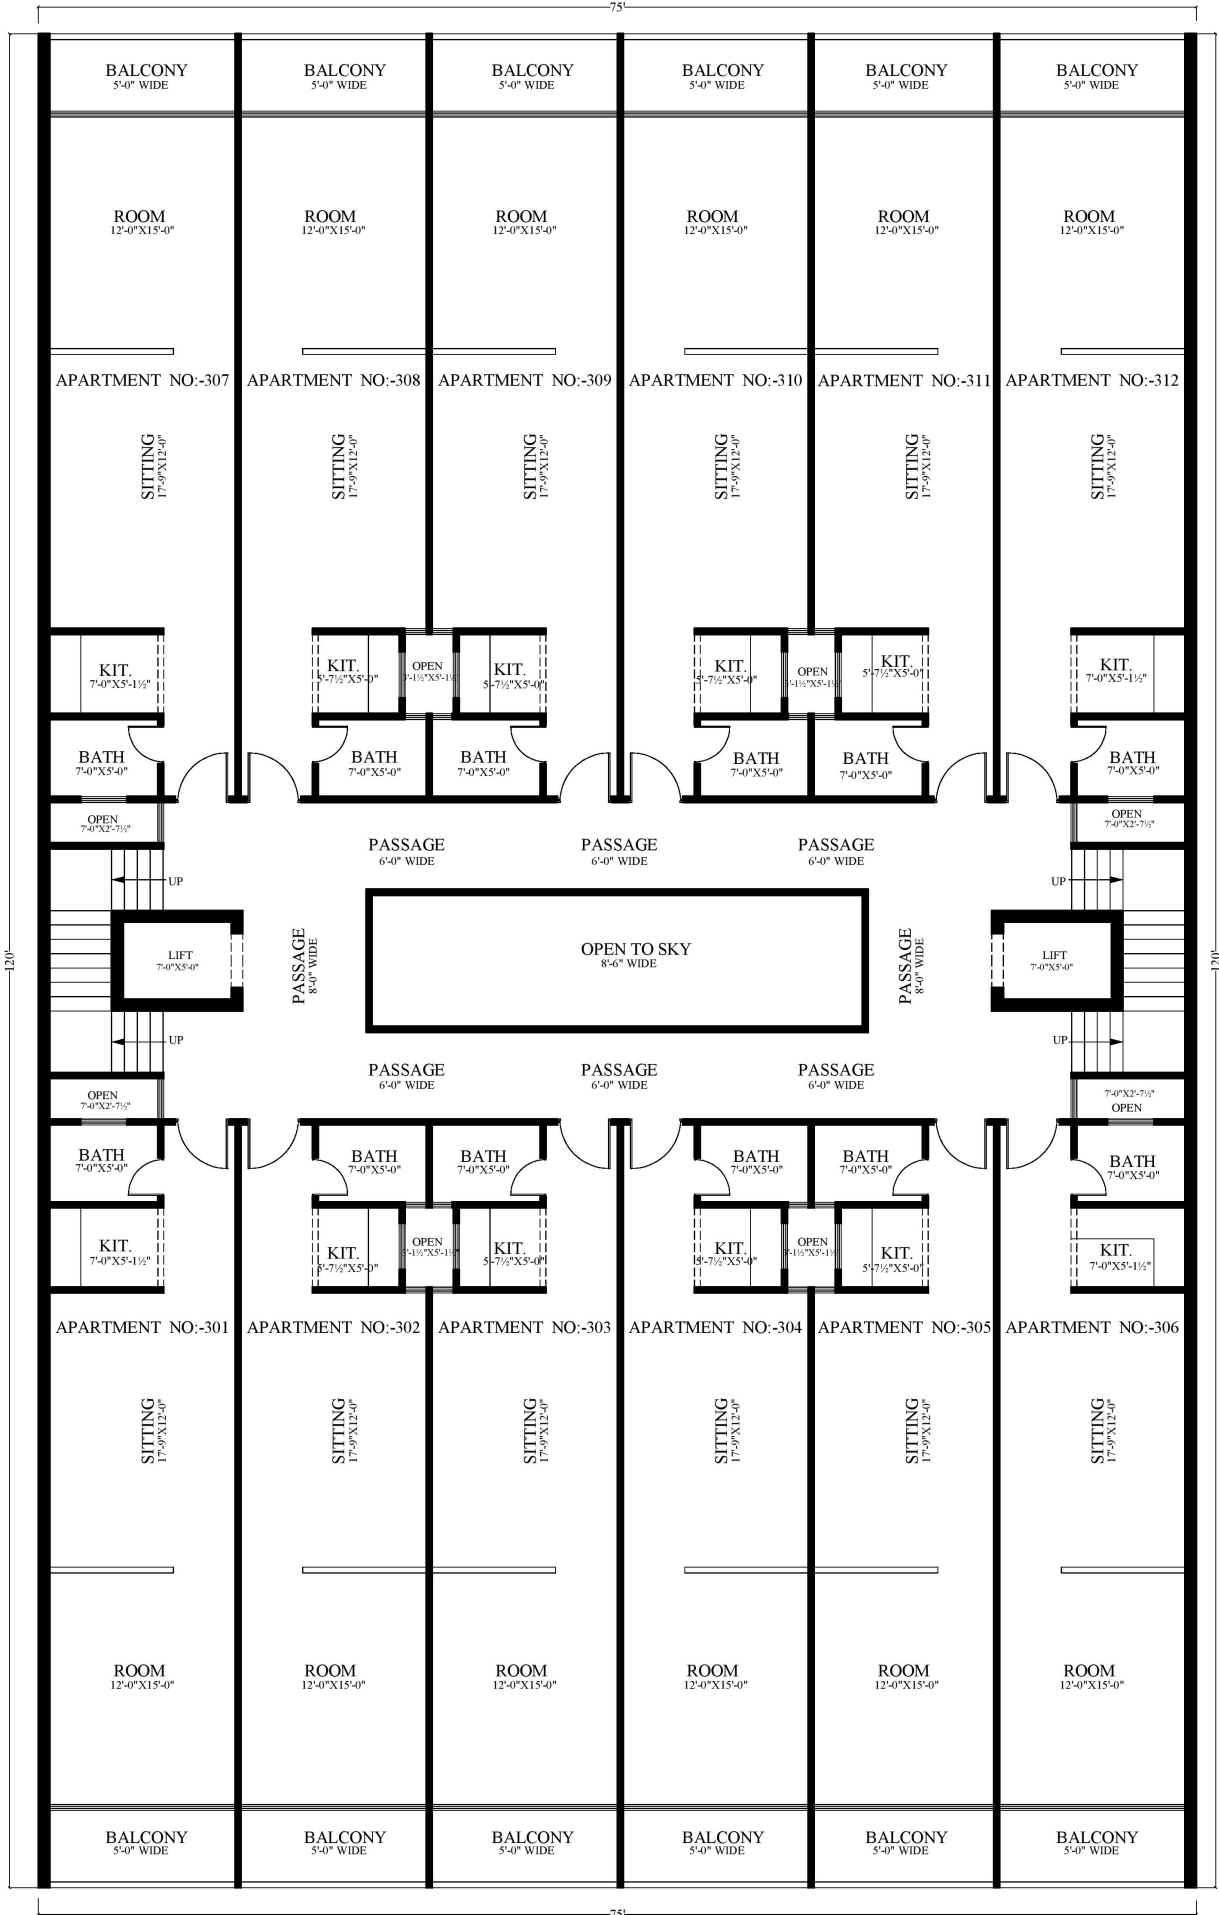


## THIRD FLOOR PLAN

SCALE : 1"=8'-0"

## Motorway View

# Airport / Srinagar Highway View

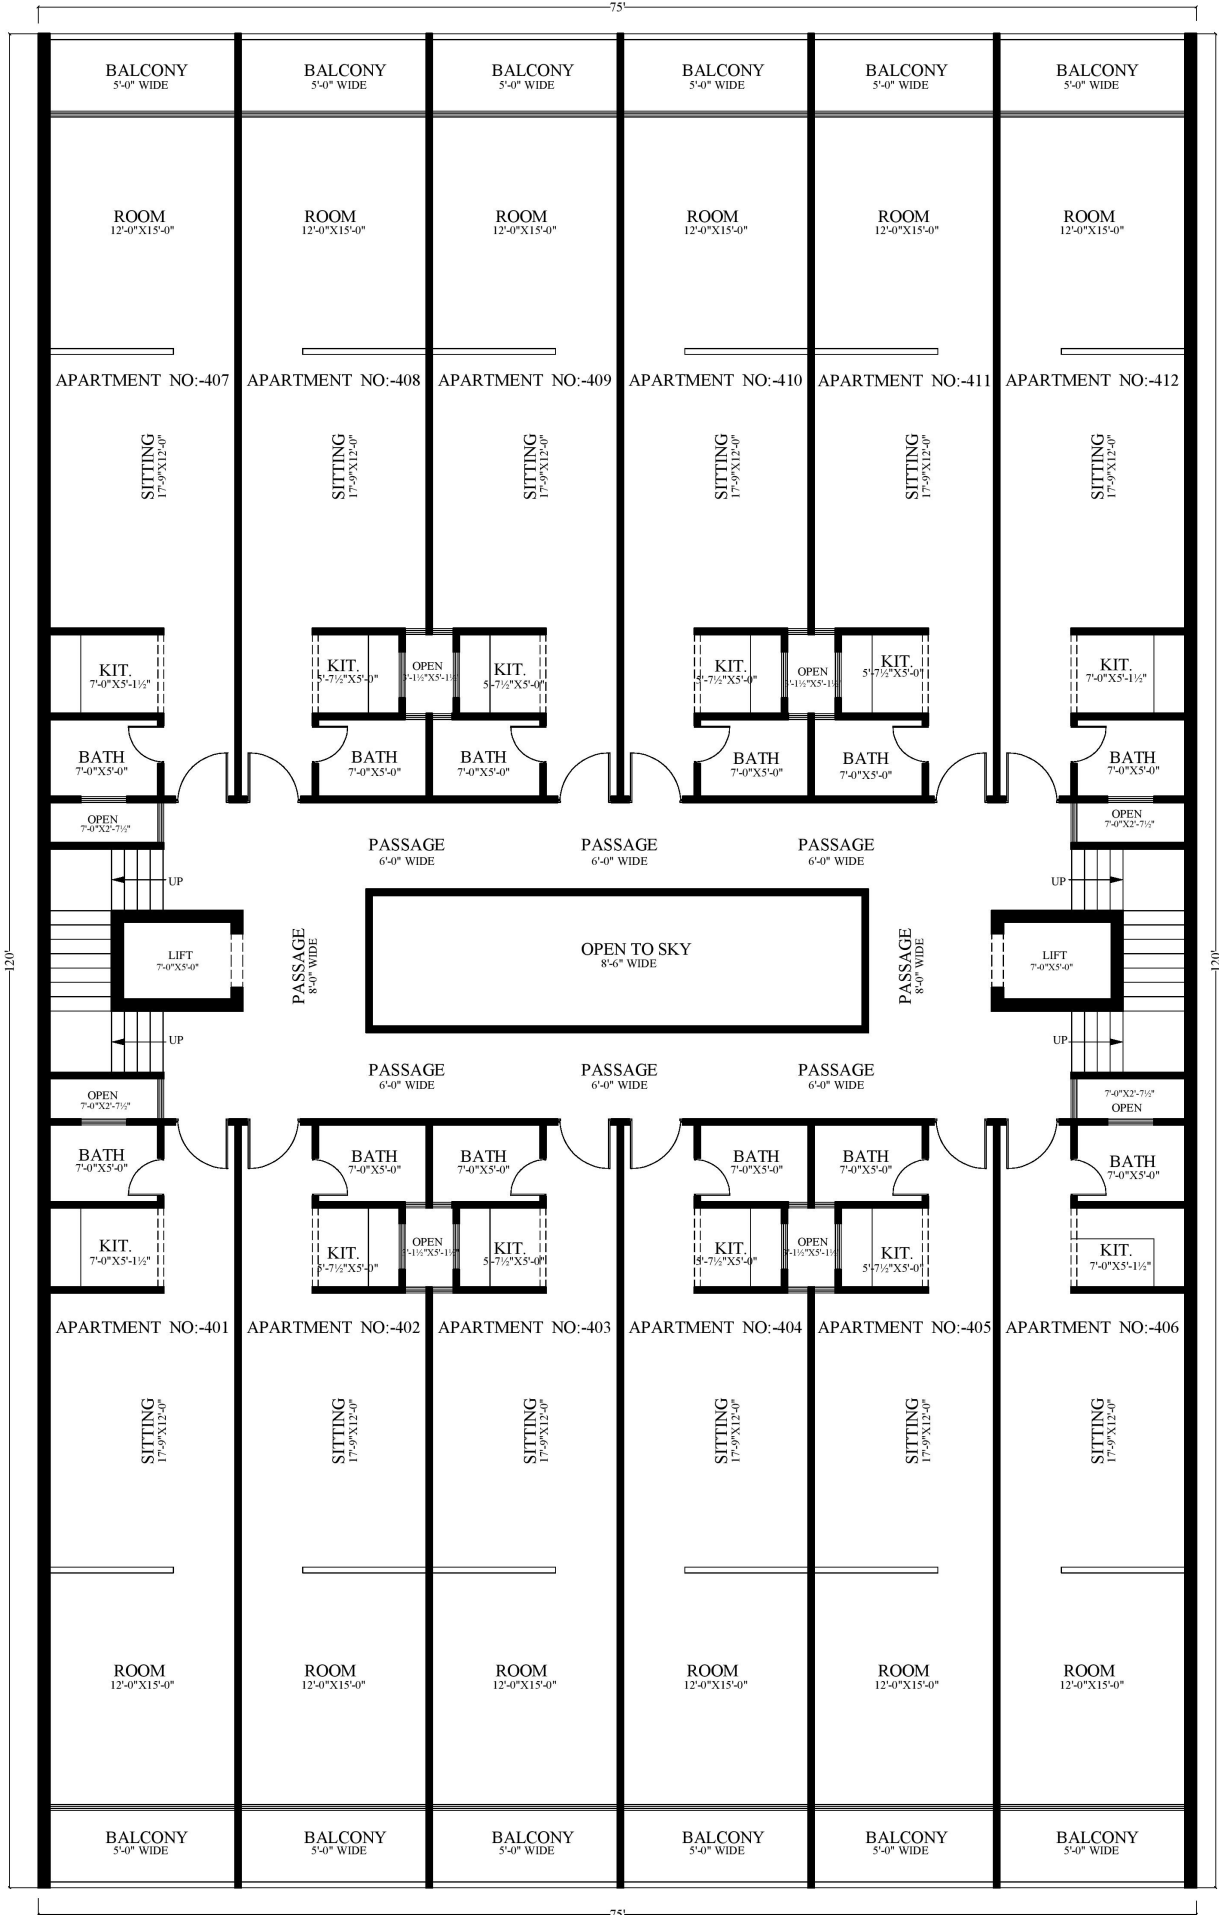


## FOURTH FLOOR PLAN

SCALE : 1"=8'-0"

## Motorway View


# Airport / Srinagar Highway View

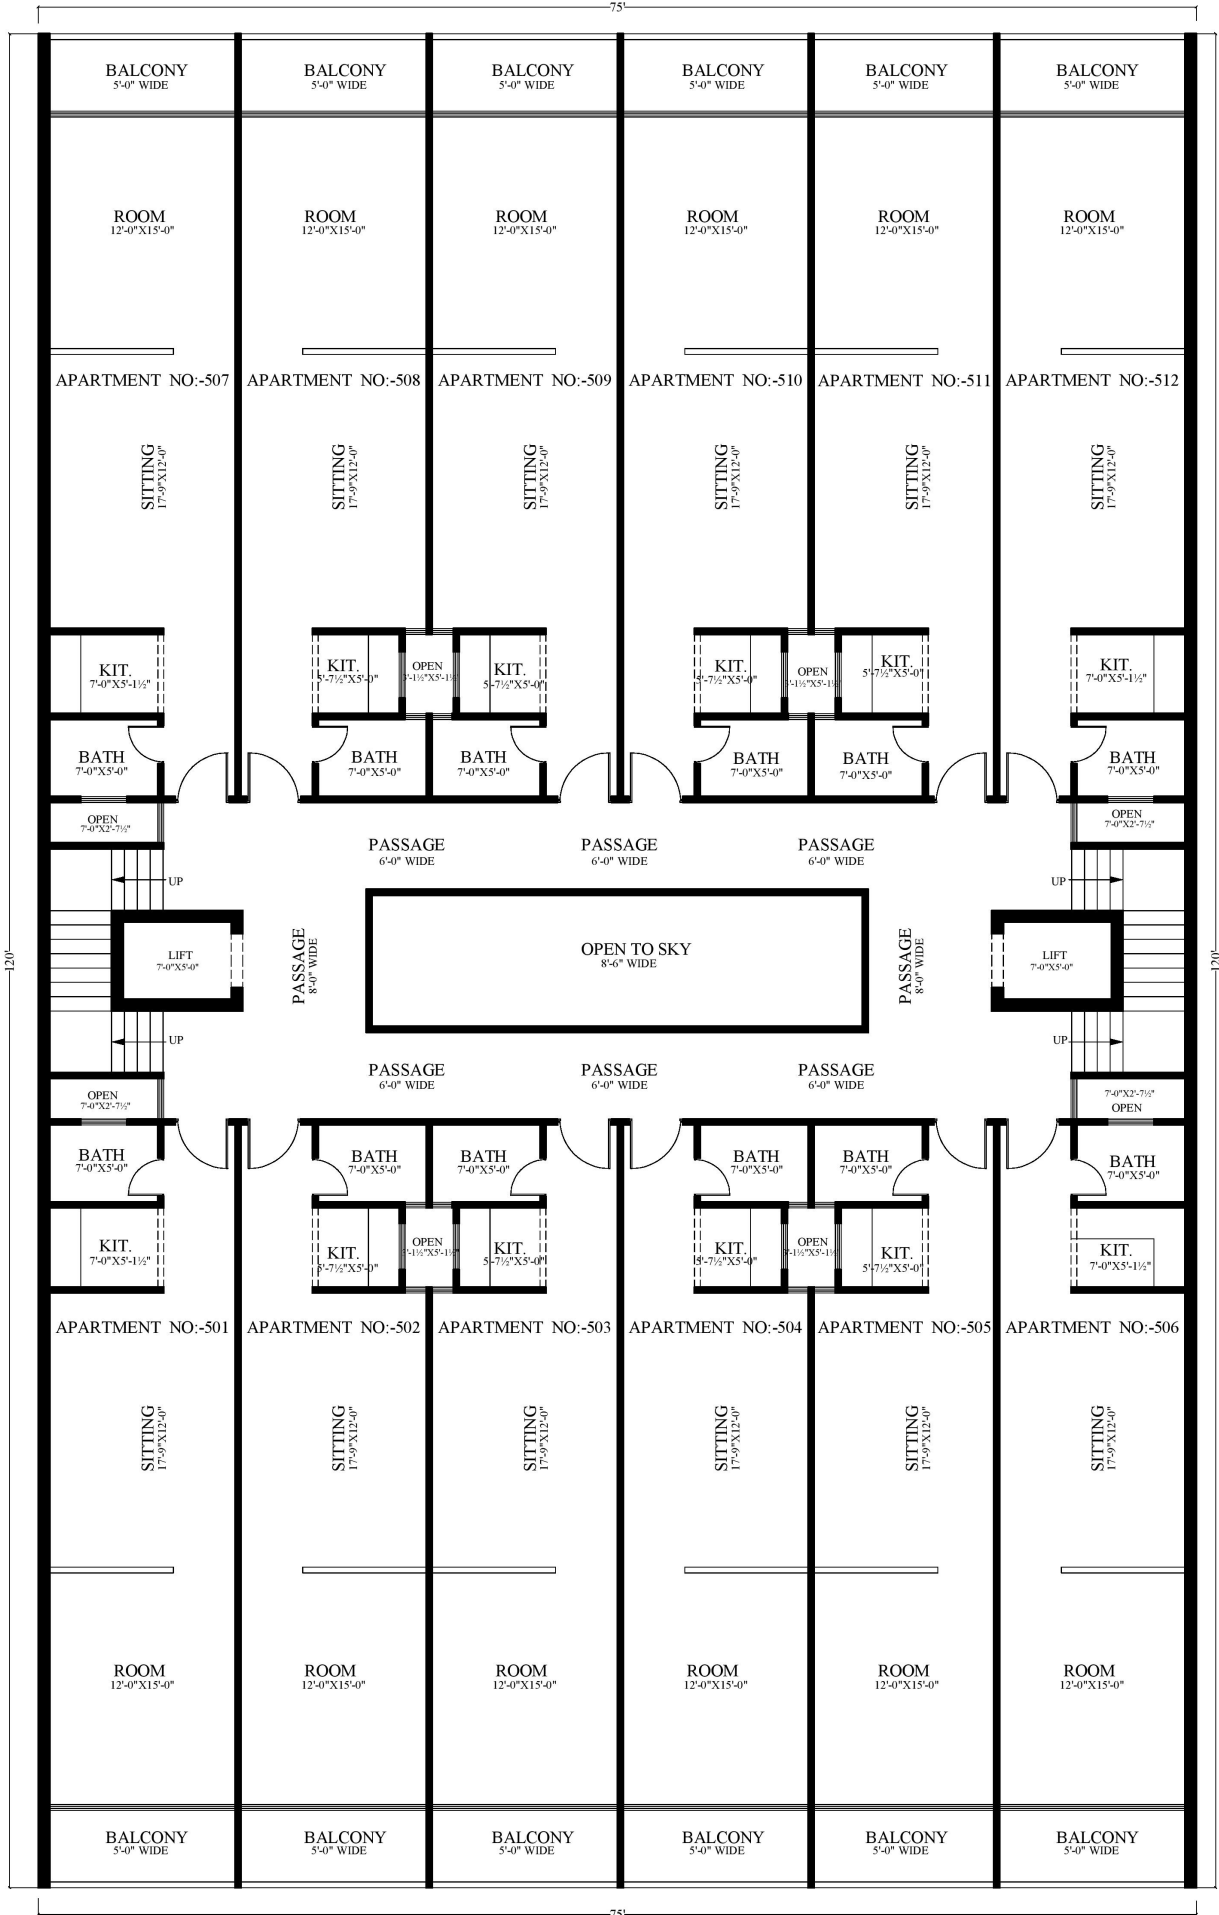

**FIFTH FLOOR PLAN**  
SCALE : 1"=8'-0"

## Motorway View

# Airport / Srinagar Highway View

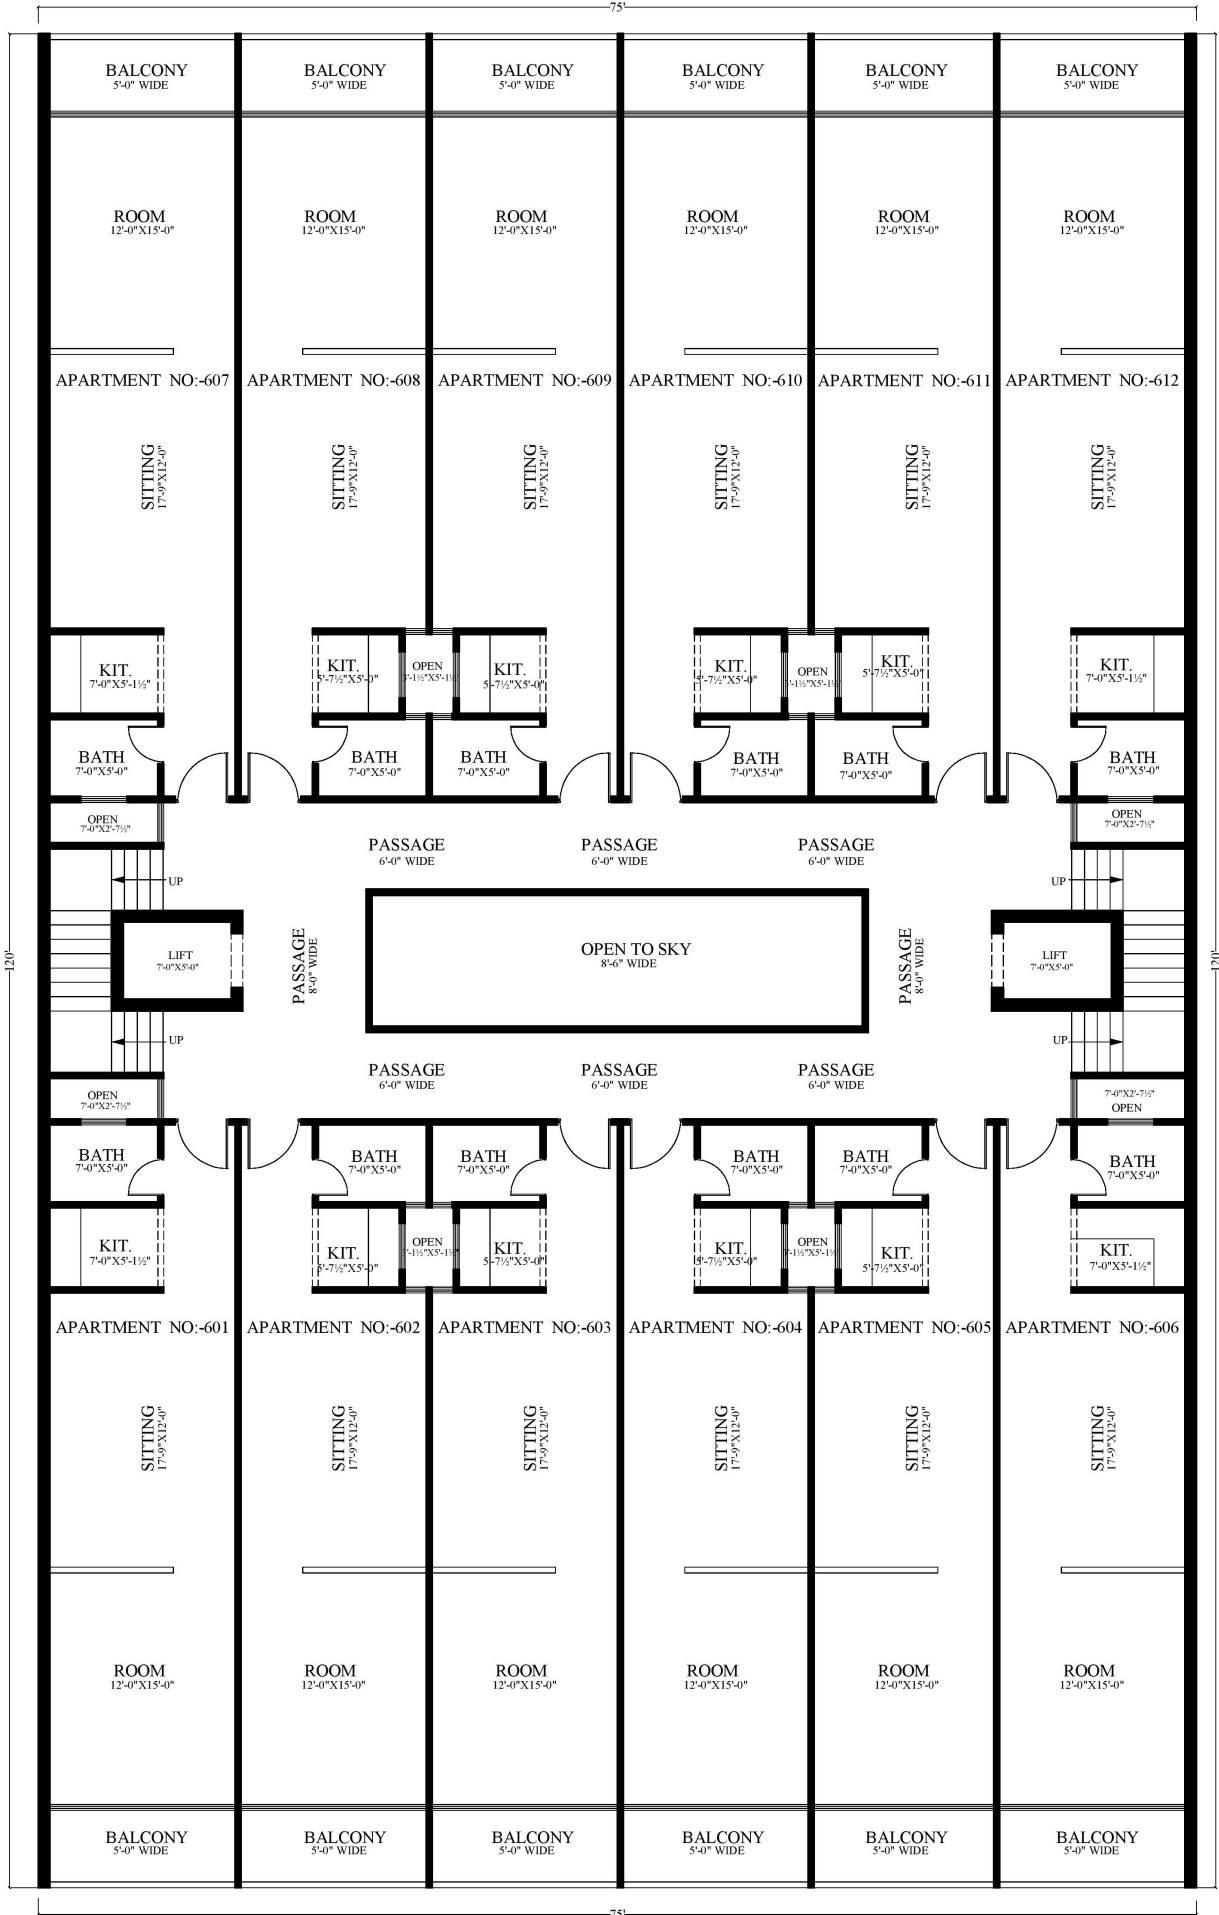

**SIXTH FLOOR PLAN**  
SCALE : 1"=8'-0"

## Motorway View